


ELEVATIONS IN METRES
BEARINGS ARE MAGNETIC

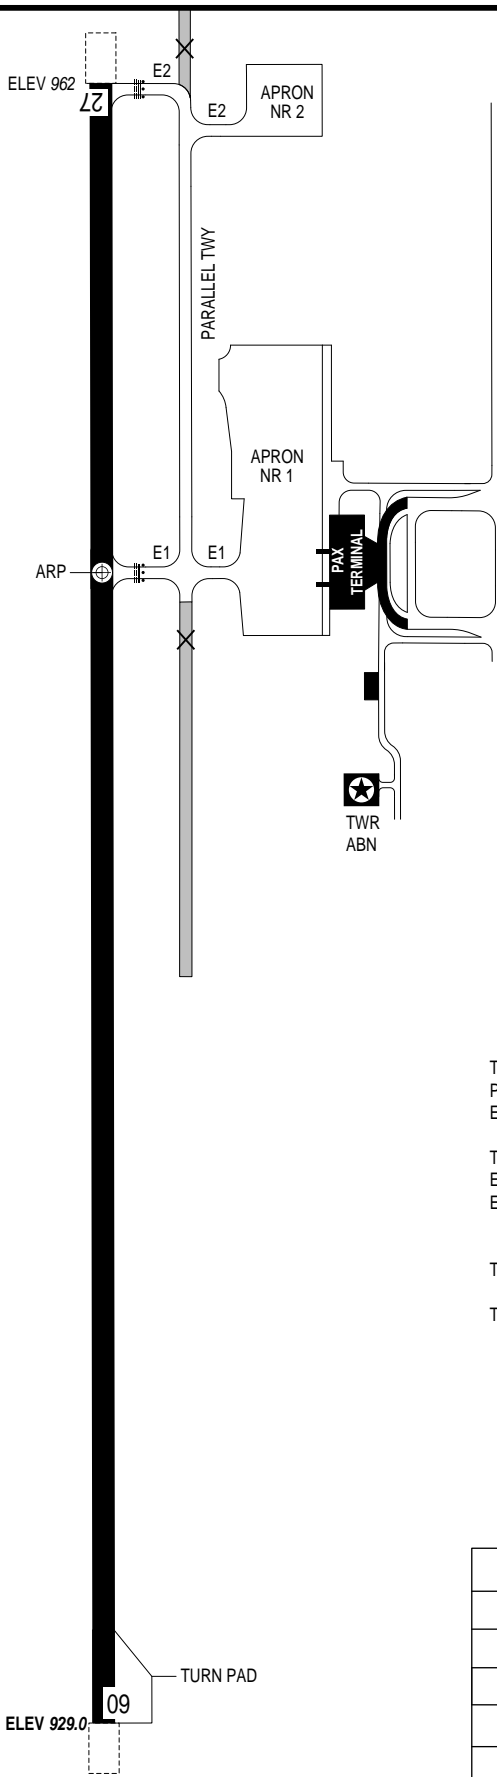


TAXIWAYS WIDTH:
PARALLEL TWY; E1; E2 (PORTION FROM RWY TO PARALLEL TWY): 23M
E2 (PORTION FROM PARALLEL TWY TO APRON NR 2): 18M

TWY BEARING STRENGTH:
E1: PCN 53/F/B/X/T
E2: PCN 53/F/B/X/T (PORTION FROM RWY TO PARALLEL TWY);
PCN 50/F/B/X/T (PORTION FROM PARALLEL TWY TO APRON NR 2)

TWY EDGE LIGHTS ON ALL TWYS

TWY CENTRE LINE LIGHTS: NIL

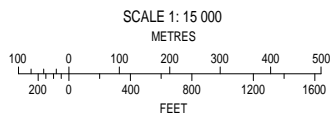

LEGEND	
BUILDINGS	■
ARP	⊕
RWY - HOLDING POSITION	≡≡≡
STOP BAR LIGHTS	•••
CLOSED	×