
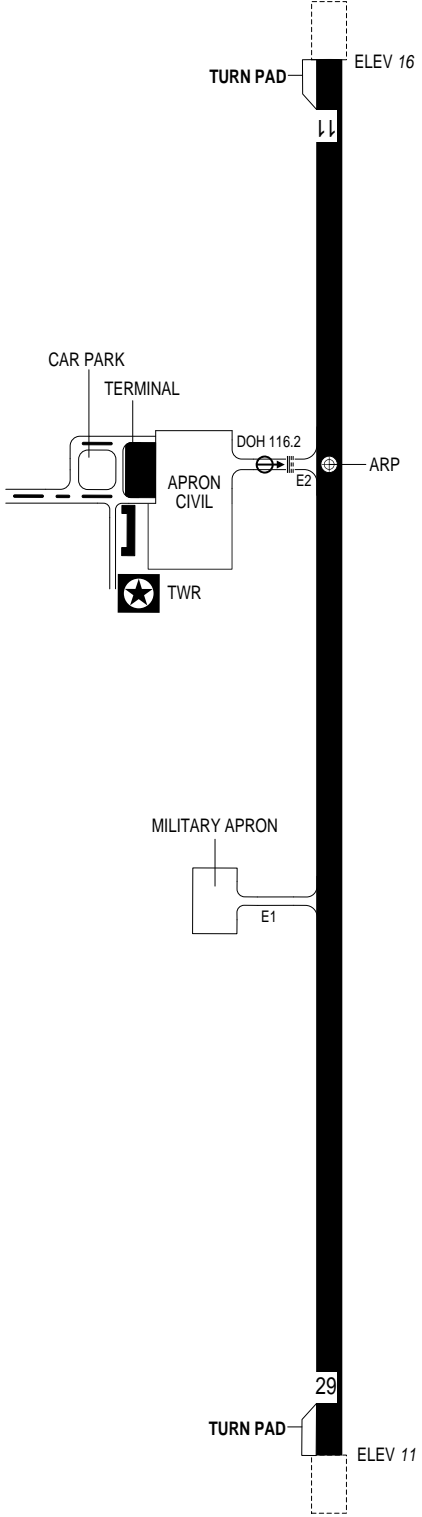


ELEVATIONS IN METRES
BEARINGS ARE MAGNETIC

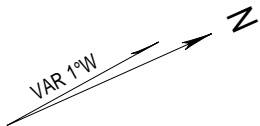


TWY WIDTH:
E2: 18M

BEARING STRENGTH TWY E2: PCN 58/R/B/X/T

TWY EDGE LIGHTS ON ALL TWYS

TWY CENTRE LINE LIGHTS: NIL

SCALE 1: 13 000
METRES

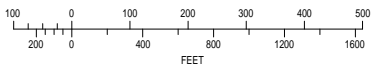

LEGEND	
VOR CHECK POIN AND FREQUENCY	DOH 116.2
BUILDINGS	
ARP	
RWY - HOLDING POSITION	