


LEGEND	
BUILDING OR LARGE STRUCTURE	
RAILROAD	
CONTOUR	
CENTRE-LINE PROFILE	
DEVIATION AT LEAST ±3 M FROM CENTRE-LINE PROFILE	
APPROACH LIGHTS	
WATER AERA	
STOPWAY (SWY)	

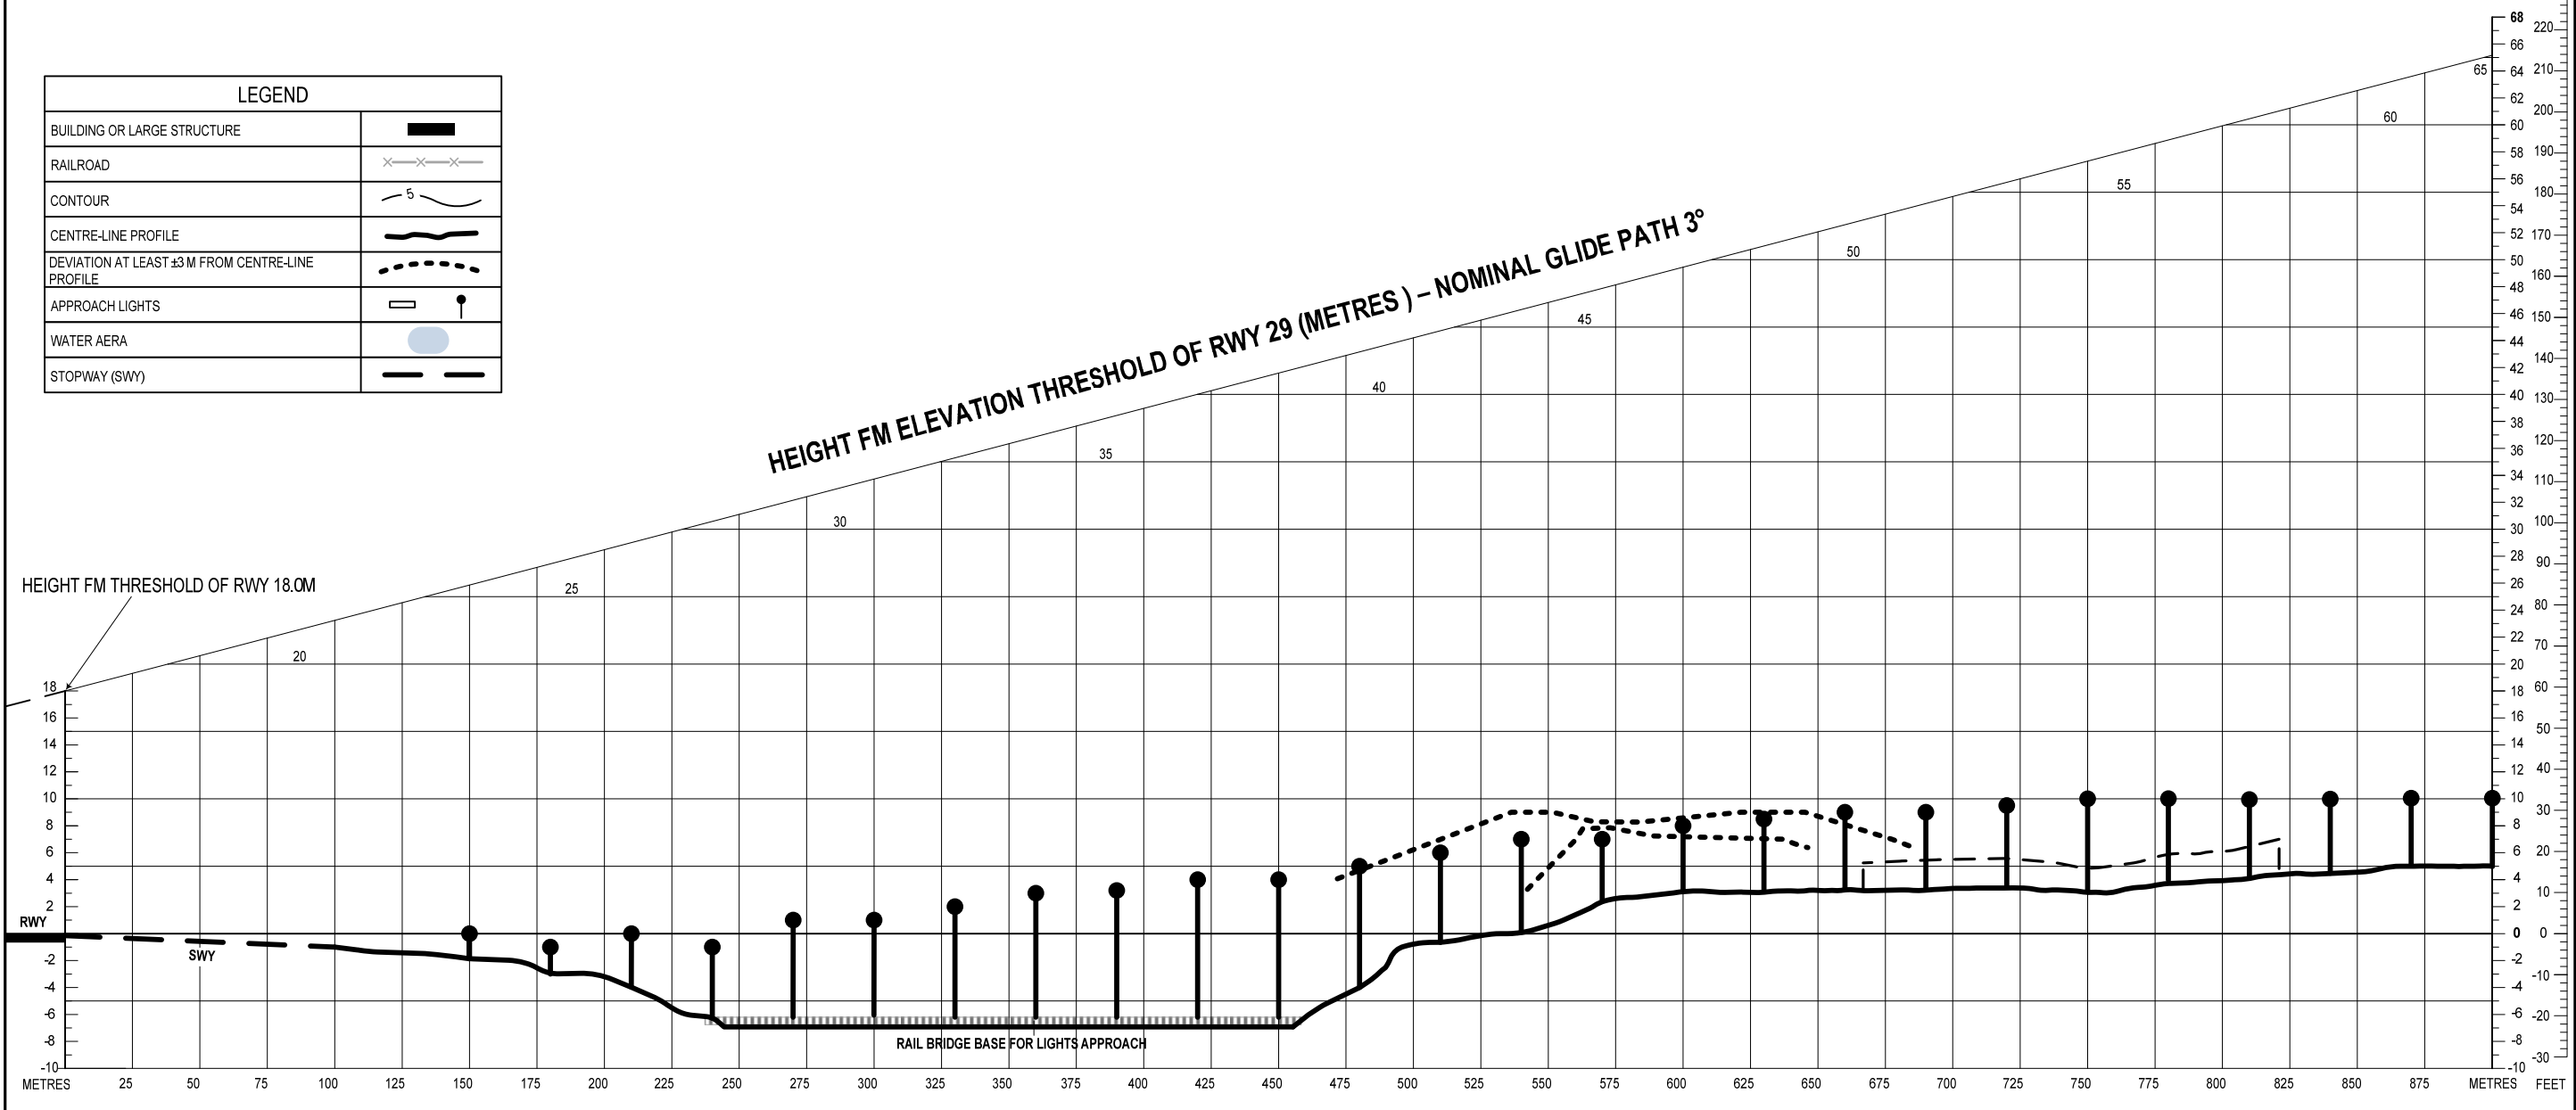

HORIZONTAL SCALE 1:2 500
 VERTICAL SCALE 1:500

INTERVALS AND HEIGHT FM ELEVATION THRESHOLD OF RWY

CHANGE: NEW SURVEY	
CHART TO BE APPLIED FROM	2014
DATA BASED MEASUREMENT	2014