


ELEVATIONS IN METRES
BEARINGS ARE MAGNETIC

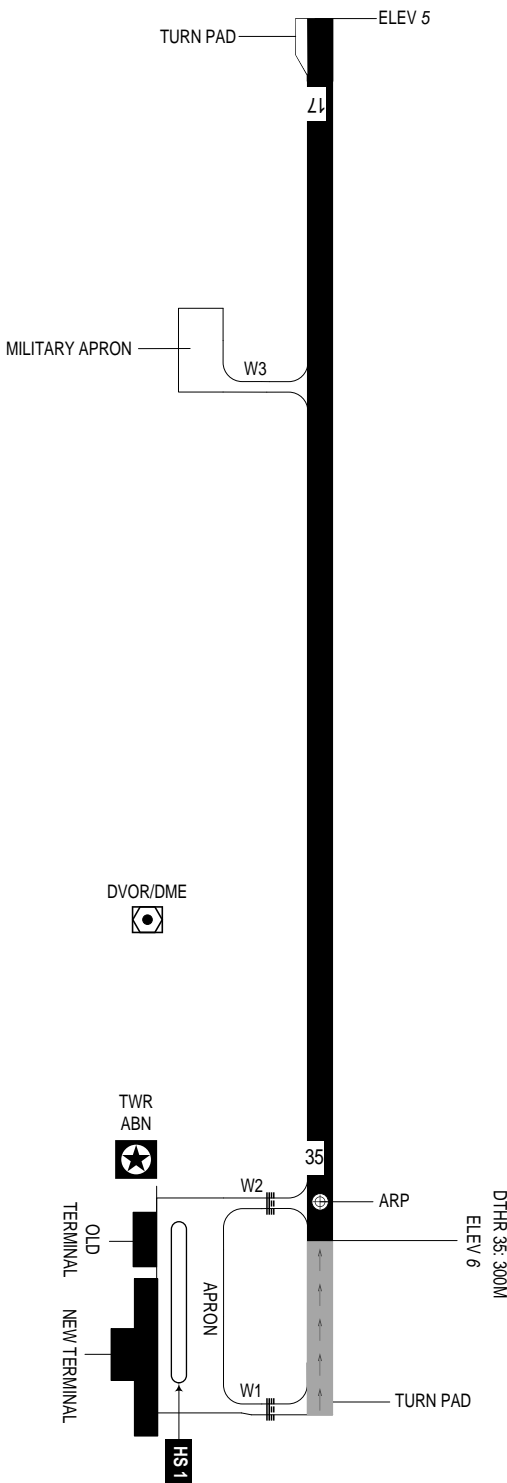


TAXIWAYS WIDTH
W1, W2: 18M

TAXIWAYS BEARING STRENGTH:
W1: PCN 48/F/B/X/T
W2: PCN 48/F/B/X/T; USED FOR ACFT UP TO A321
AND EQUIVALENT.

TWY EDGE LIGHTS ON ALL TWYS
TWY CENTRE LINE LIGHTS: NIL

SCALE 1: 13 000
METRES

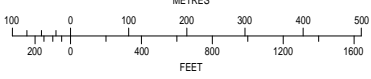

LEGEND	
HOT SPOT AND NAME	HS 1
BUILDINGS	
ARP	
RWY - HOLDING POSITION	