


ELEVATIONS IN METRES

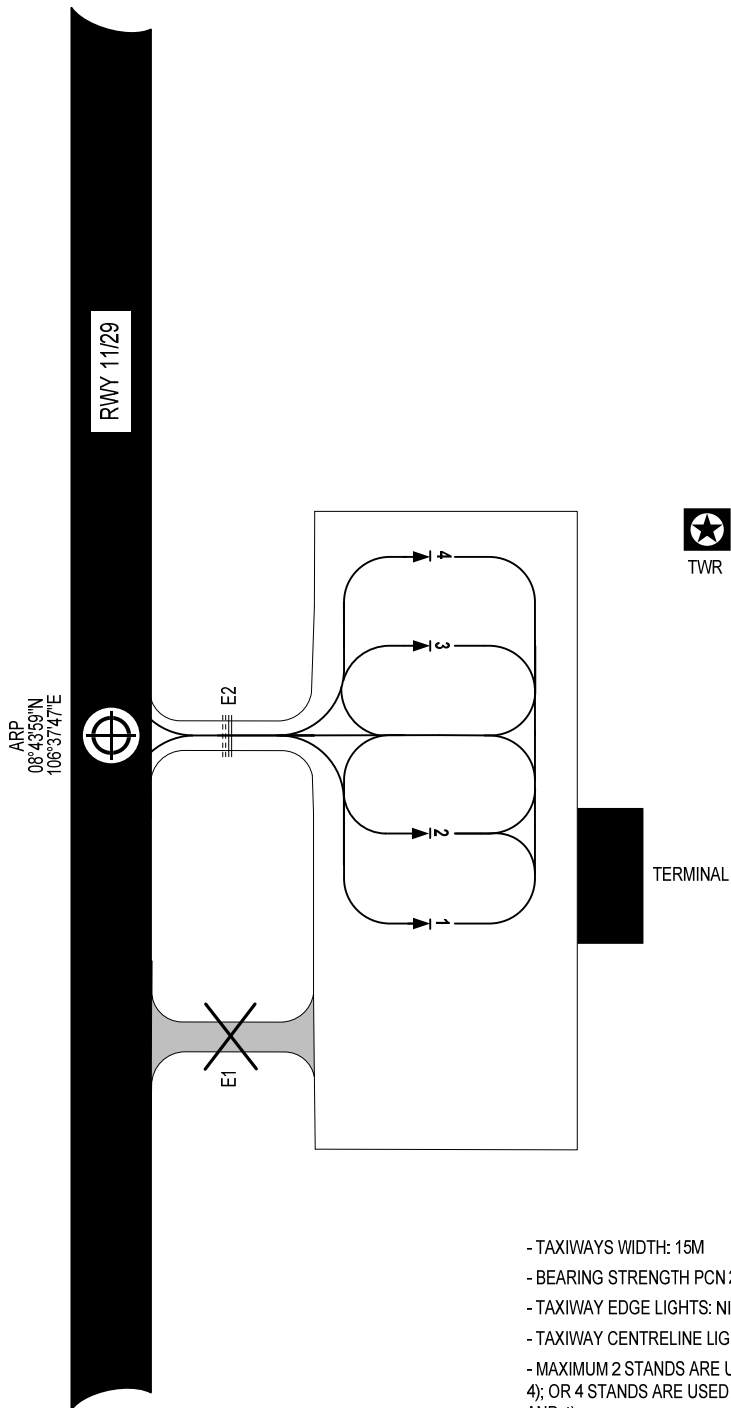

- TAXIWAYS WIDTH: 15M
- BEARING STRENGTH PCN 20/F/B/W/T
- TAXIWAY EDGE LIGHTS: NIL
- TAXIWAY CENTRELINE LIGHTS: NIL
- MAXIMUM 2 STANDS ARE USED FOR AIRCRAFT E195 AND EQUIVALENT (STANDS 1 AND 4); OR 4 STANDS ARE USED FOR AIRCRAFT ATR72 AND EQUIVALENT (STANDS 1, 2, 3 AND 4).
- MAXIMUM 2 STANDS ARE USED FOR AIRCRAFT PARKING OVERNIGHT.

LEGEND

ACFT STANDS	1
BUILDINGS	■
RWY - HOLDING POSITION	====
CLOSED AREA	⊗
ARP	⊕
STANDS COORDINATES (WGS 84)	
1, 2, 3, 4 TO BE DEVELOPED	

SCALE 1: 3 500

