
 


ELEVATIONS IN METRES
BEARINGS ARE MAGNETIC

VAR 0°W 2016 

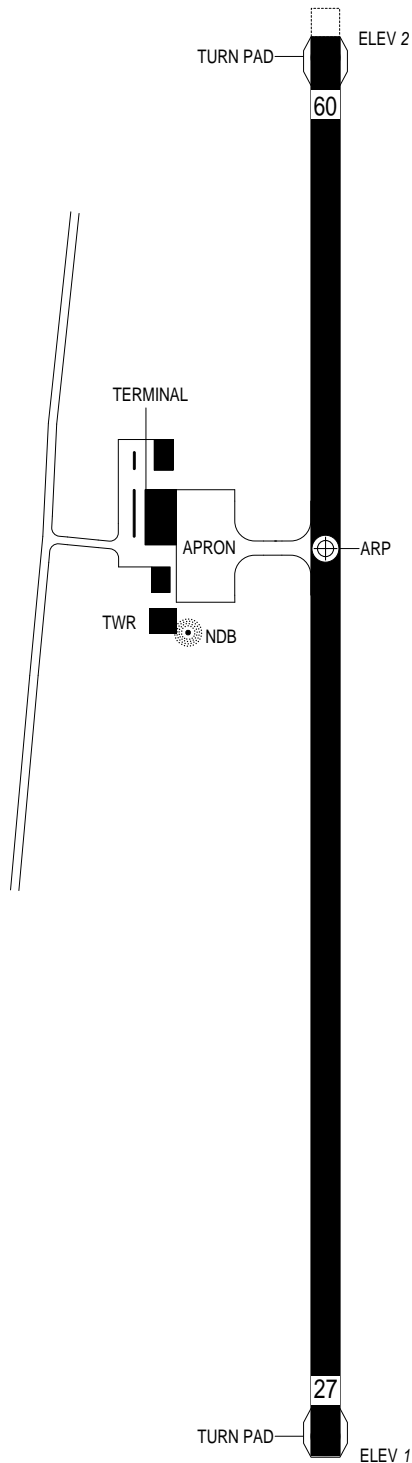

TAXIWAY WIDTH 15M

RWY BEARING STRENGTH PCN 19/F/C/Y/T

TAXIWAY BEARING STRENGTH PCN 39/F/C/Y/T

APRON BEARING STRENGTH PCN 36/F/C/Y/T

TWY EDGE LIGHTS: NIL


TWY CENTRE LINE LIGHTS: NIL

SCALE 1: 8 000


METRES



FEET

 

LEGEND

BUILDINGS	
ARP	