


ELEVATIONS IN METRES
BEARINGS ARE MAGNETIC

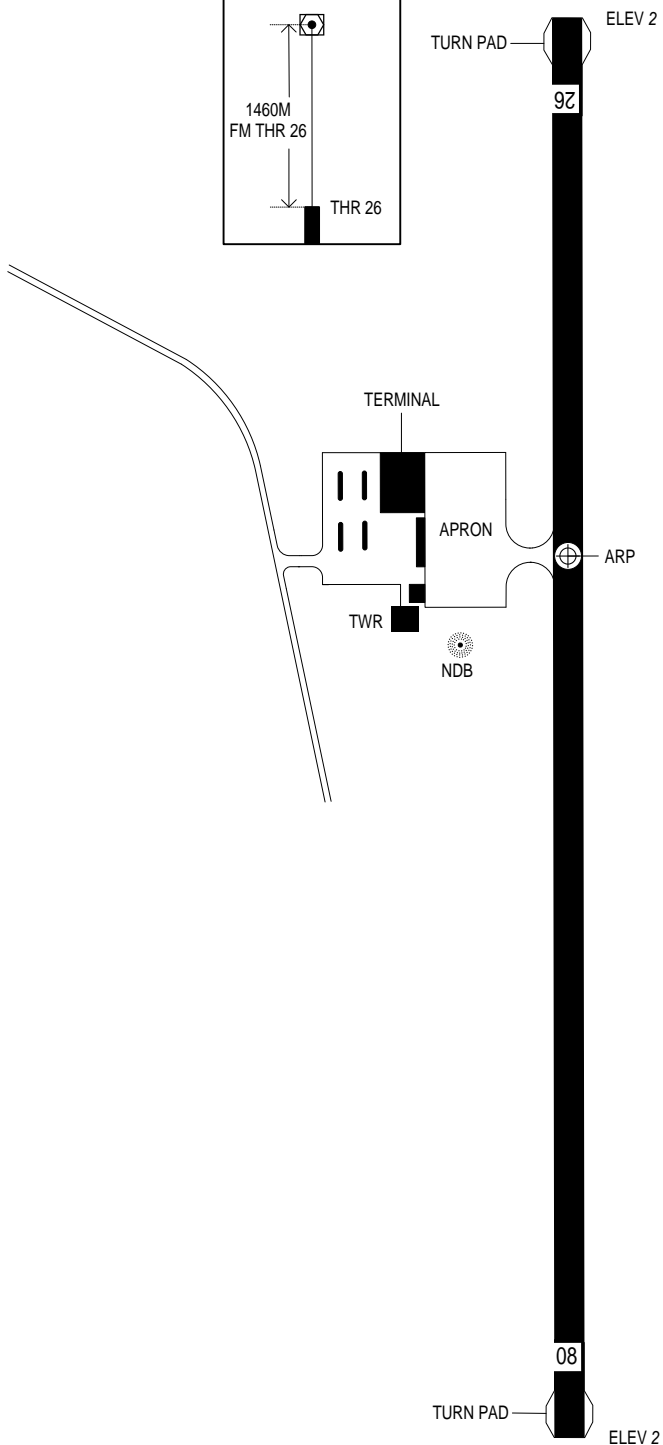

TAXIWAY 15M WIDTH

TAXIWAY AND APRON BEARING STRENGTH: PCN 30/F/B/X/U

TWY EDGE LIGHTS: NIL

TWY CENTRE LINE LIGHTS: NIL

SCALE 1: 8 000

METRES



FEET

LEGEND

| | |
|-----------|---|
| BUILDINGS | ■ |
| ARP | ⊕ |