


11R

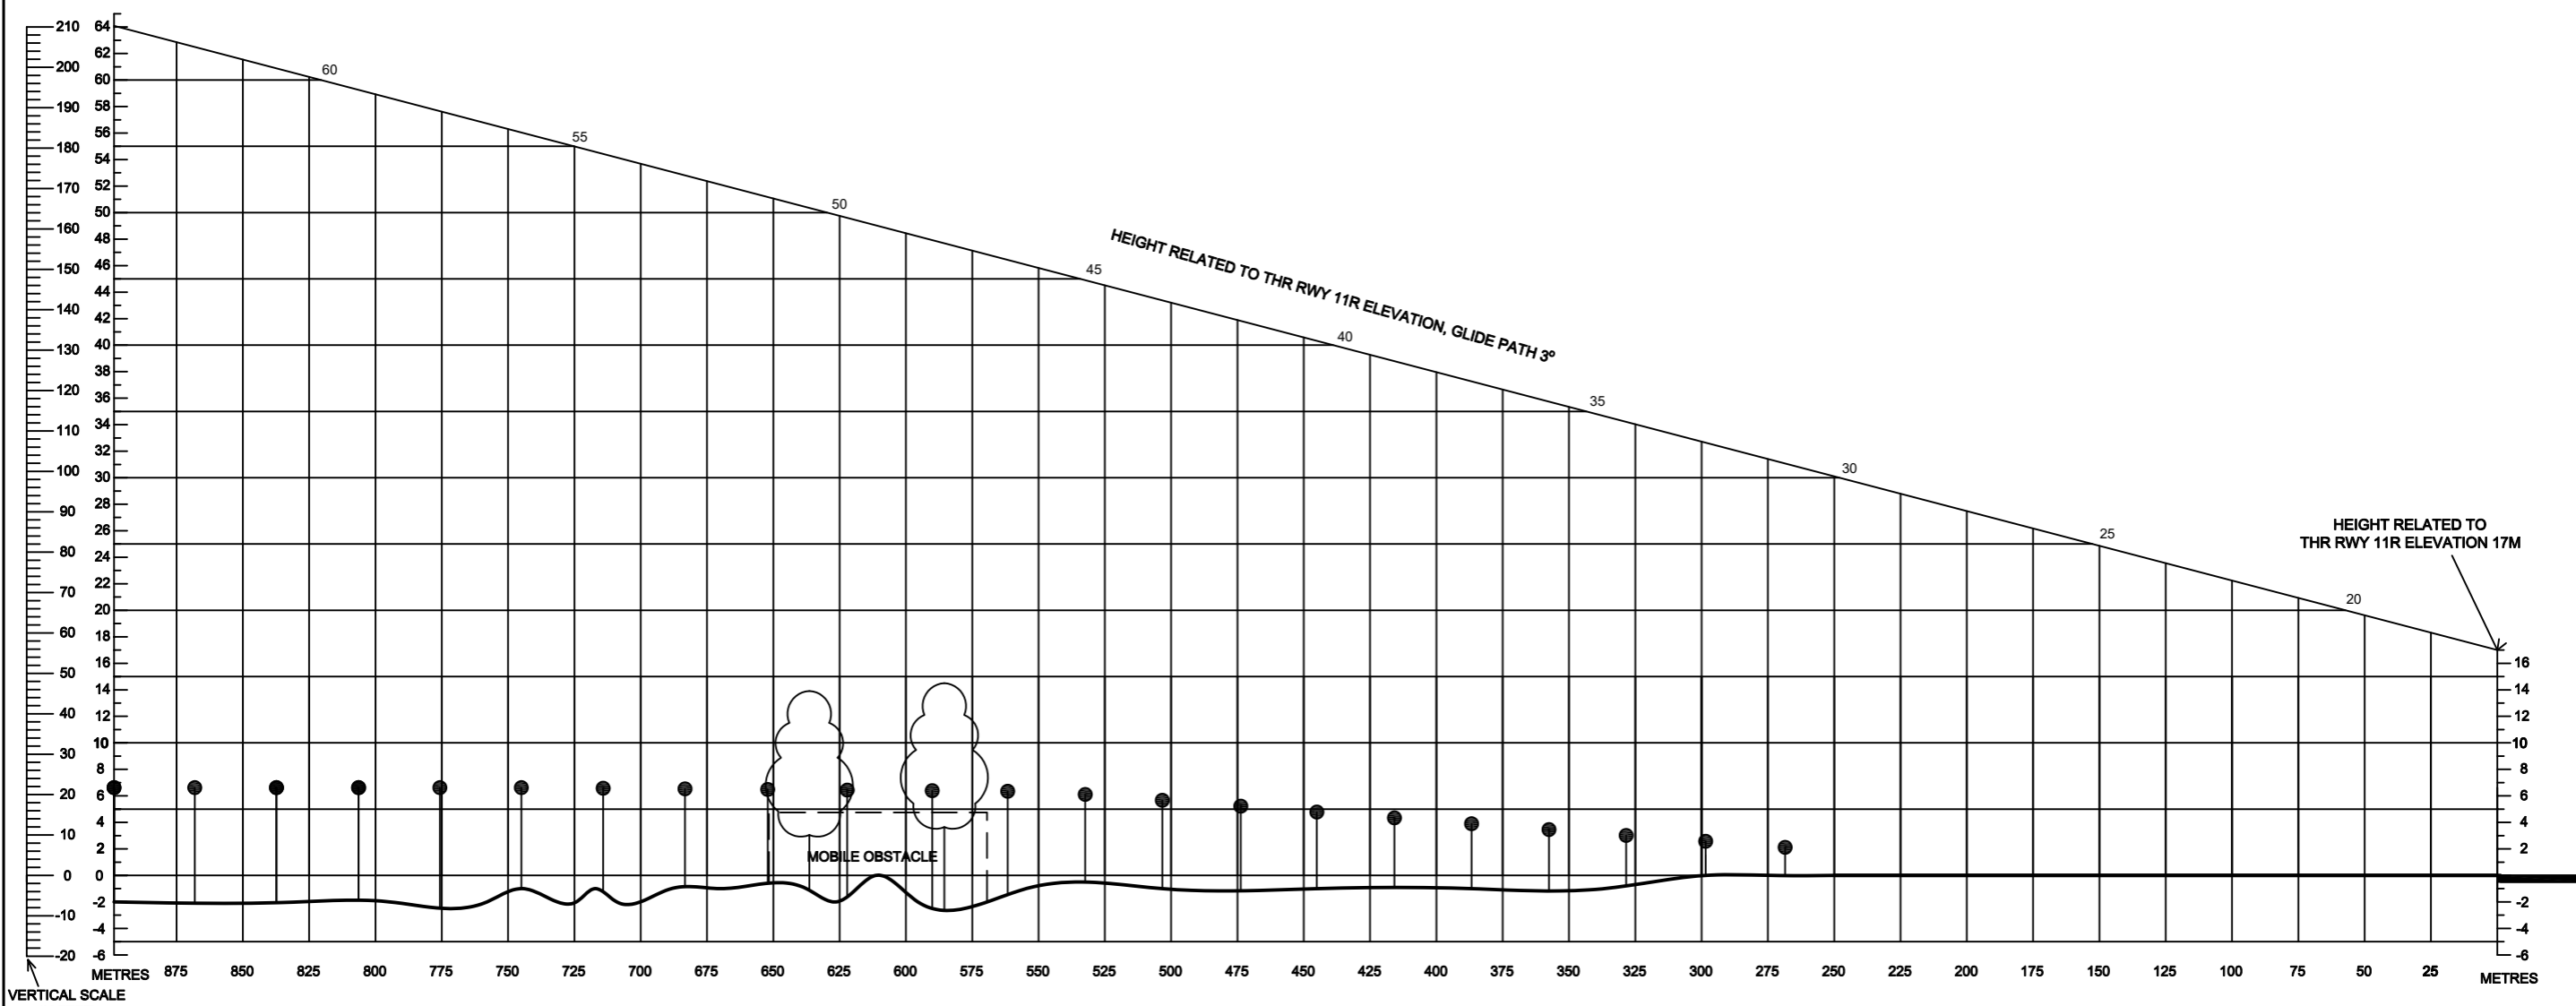

VERTICAL SCALE
IN FEET

LEGEND

ROAD	
CONTOUR	
CENTRE-LINE PROFILE	
DEVIATION AT LEAST ± 3M FROM CENTRE-LINE PROFILE	
APPROACH LIGHTS	
WATER	
TREE	
FENCE	

DISTANCE FROM THR (METRES)

HORIZONTAL SCALE 1:2 500

VERTICAL SCALE 1: 500

CONTOURS AND HEIGHTS ARE RELATED TO ELEVATION OF THR RWY