


ELEVATIONS AND DIMENSIONS IN METRES

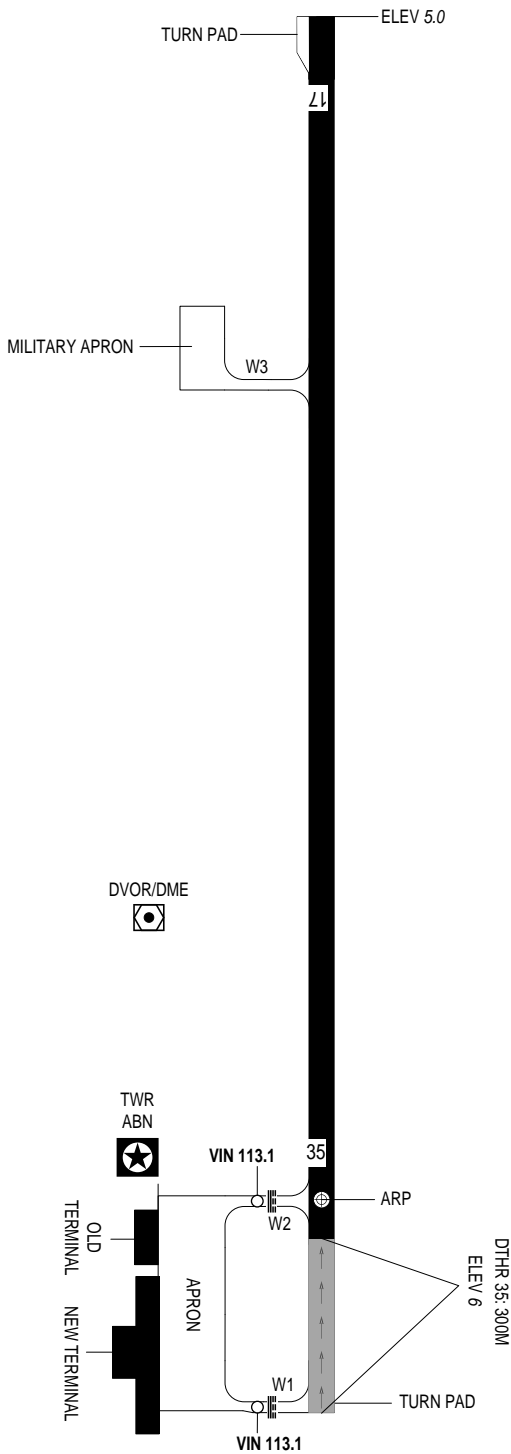


TAXIWAYS WIDTH
W1, W2: 18M

TAXIWAYS BEARING STRENGTH:
W1: PCN 45/F/B/X/T, BITUMINOUS CONCRETE
W2: PCN 45/F/B/X/T, BITUMINOUS CONCRETE

TWY EDGE LIGHTS ON ALL TWYS

TWY CENTRE LINE LIGHTS: NIL

SCALE 1: 13 000
METRES

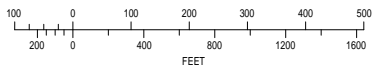

LEGEND

BUILDINGS	
VOR CHECK POINT AND FREQUENCY	VIN 113.1
RWY - HOLDING POSITION	

CHANGES: BEARING STRENGTH OF TWYS W1 AND W2; ADDN OF VOR CHECK POINT; WITHDRAWAL OF HOT SPOT 1.