

ELEVATIONS IN METRES



TWY WIDTH:
E1 25M
E2 152.5M
E3, E4, E5 22.5M
E6 83.5M

ALL ARE CEMENT CONCRETE

APRON BEARING STRENGTH:
APRON FROM NORTH WEST TO SOUTH EAST PCN 60/R/B/W/T
REST OF APRON PCN 40/R/B/X/T

TWY BEARING STRENGTH: TO BE DEVELOPED



TWY EDGE LIGHTS ON ALL TWY

TWY CENTRE LINE LIGHTS: NIL

STAND 1, 2, 3, 4, 5, 6, 7 AND 8 OPERATED FOR AIRCRAFT UP TO CODE C (A320-100...) AND EQUIVALENT; LIMITED WEIGHT OPERATION FOR AIRCRAFT B737, A321, A320-200.

STAND 2, 6 AND 7 OPERATED FOR VIP FLIGHTS.

| STANDS COORDINATES (WGS 84) | | | | | |
|-----------------------------|---------------|---------------|---|---------------|---------------|
| 1 | 15°24'46.89"N | 108°42'09.28E | 5 | 15°24'51.87"N | 108°42'11.20E |
| 2 | 15°24'47.96"N | 108°42'10.37E | 6 | 15°24'50.80"N | 108°42'10.11E |
| 3 | 15°24'49.28"N | 108°42'11.71E | 7 | 15°24'49.48"N | 108°42'08.77E |
| 4 | 15°24'50.35"N | 108°42'12.79E | 8 | 15°24'48.41"N | 108°42'07.69E |

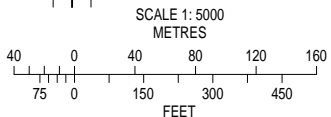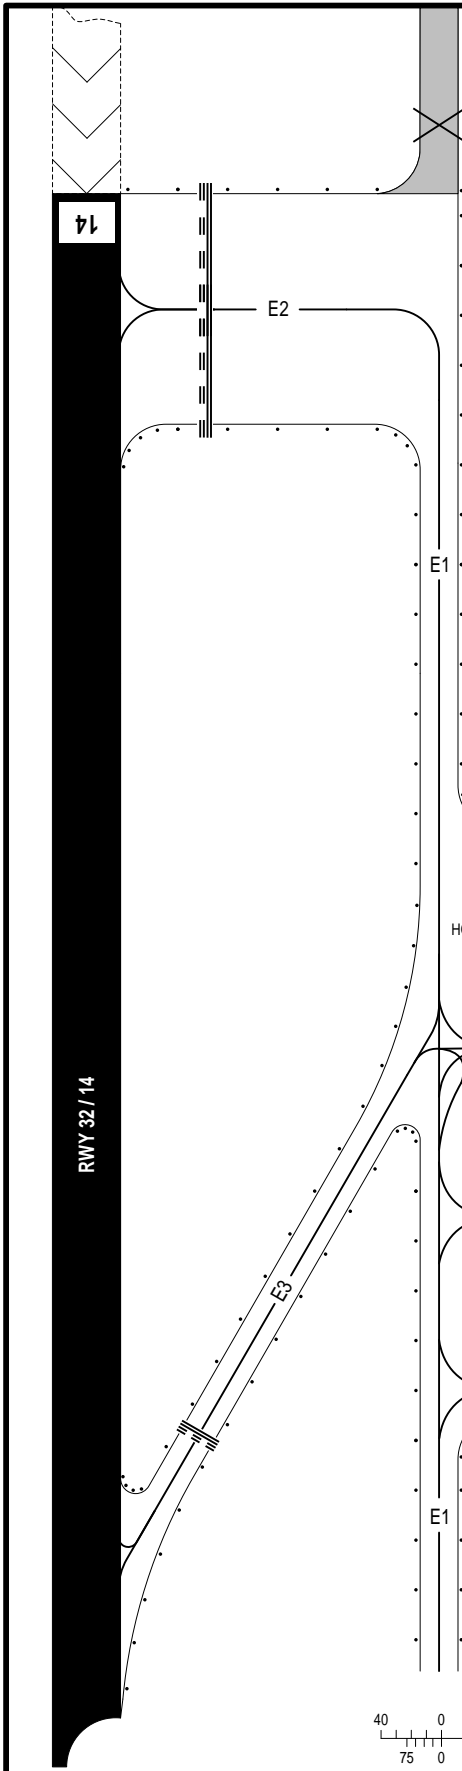

| LEGEND | |
|------------------------|-----|
| AIRCRAFT STAND | 1 |
| TWY LIGHTS | . |
| BUILDINGS | ■ |
| TAXILANE | — |
| RWY - HOLDING POSITION | ≡≡≡ |
| CLOSED | × |